



BEGANE GROND

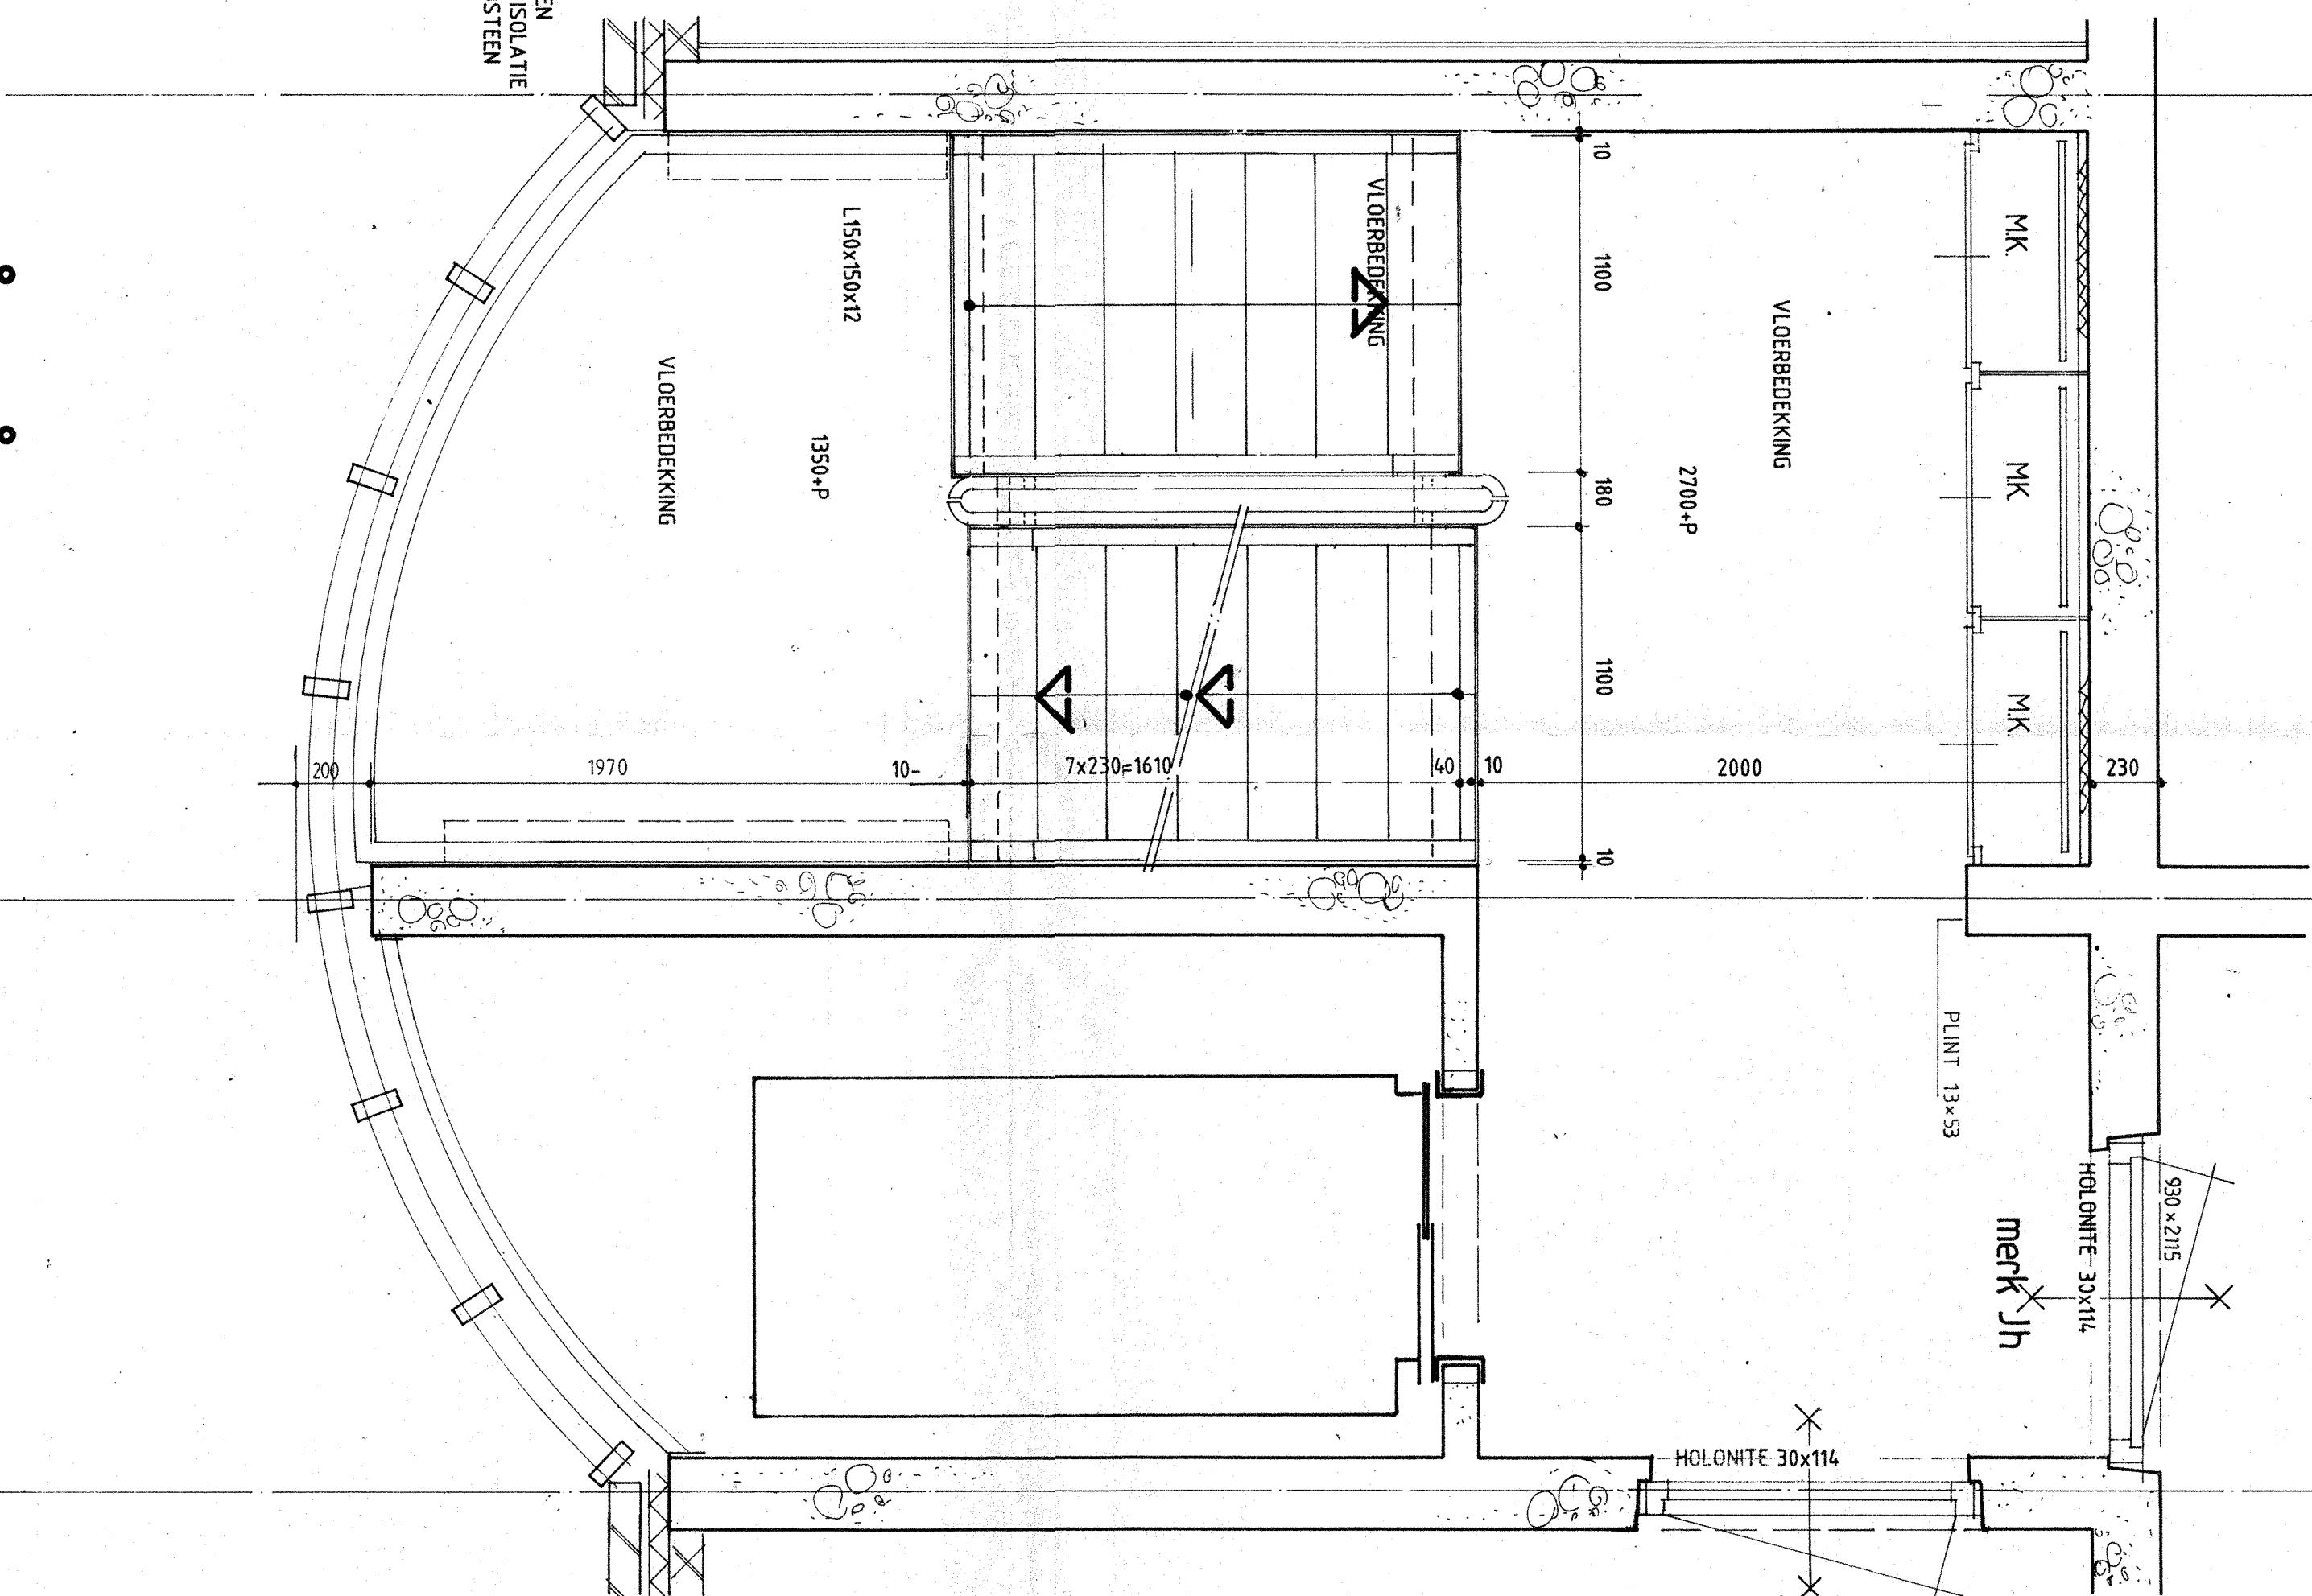

3 VERDIEPING

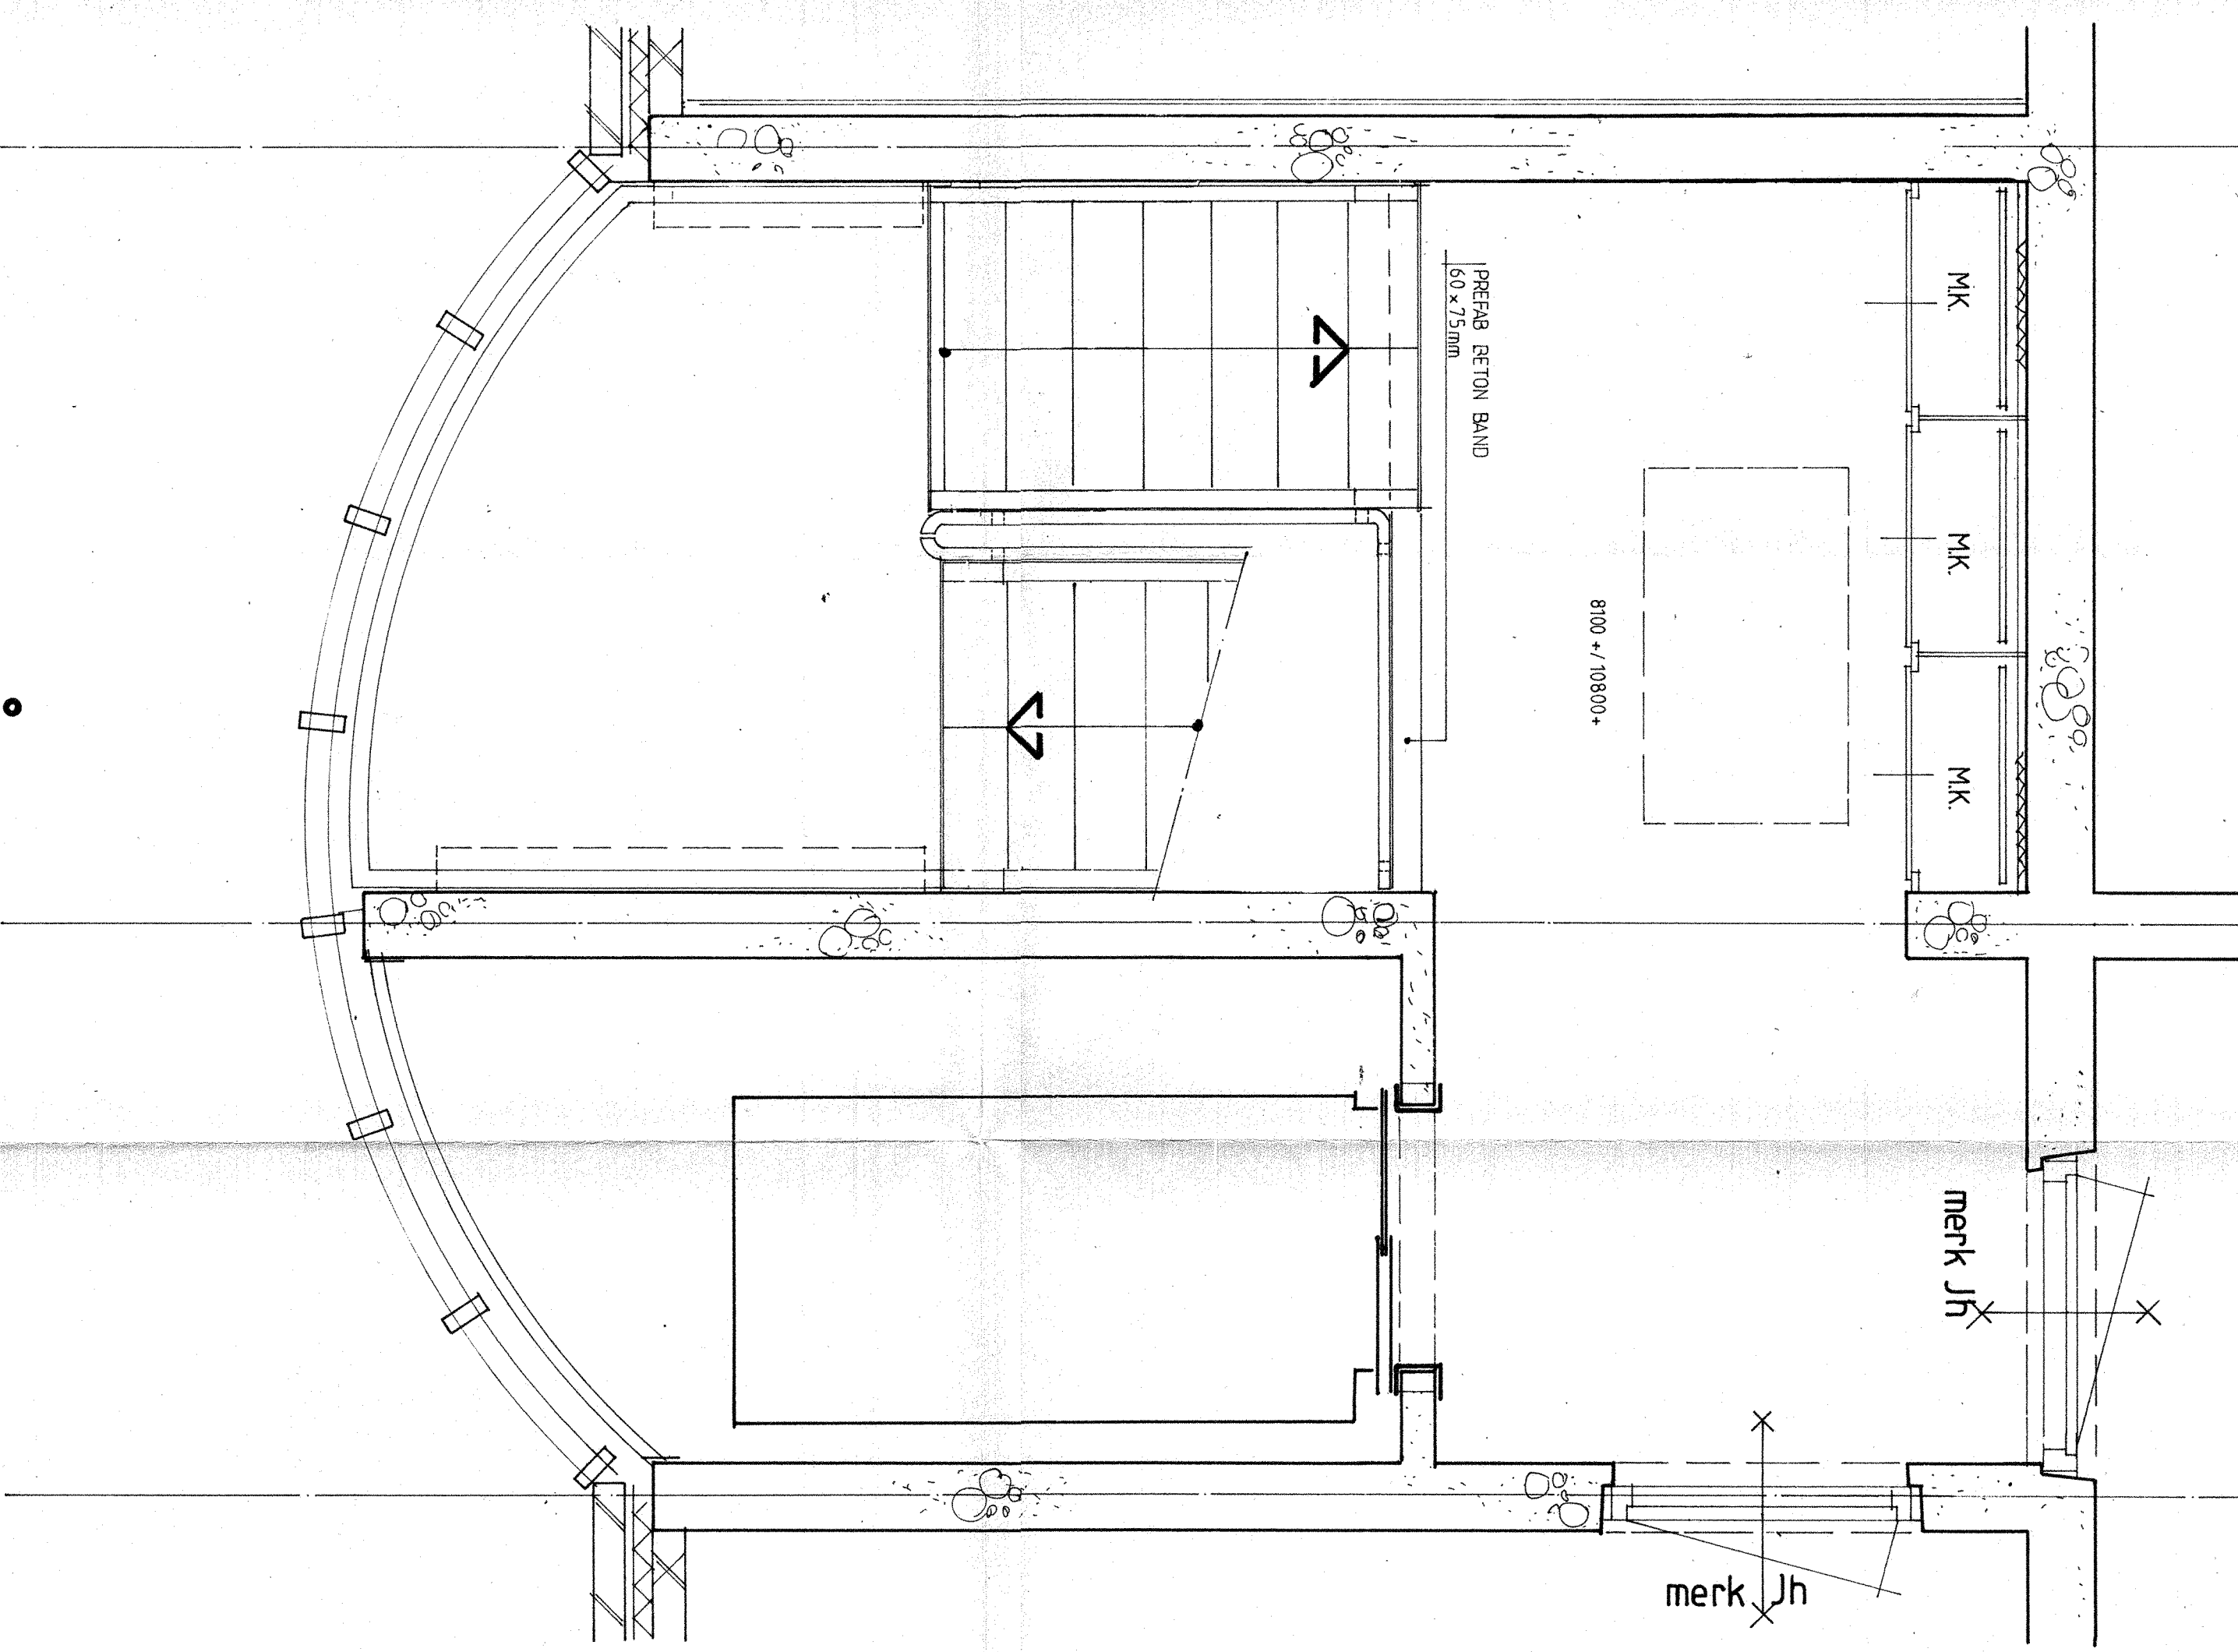

4 VERDIEPING

